

ROOSEVELT COURT  
NORTHUMBERLAND COUNTY  
HOUSING AUTHORITY  
1100 SPRUCE STREET  
KULPMONT, PA 17834

THIS DRAWING IS THE PROPERTY OF THE ARCHITECT. IT MAY NOT BE PRODUCED IN ANY FORM WITHOUT WRITTEN PERMISSION.

**DRAWN BY:** ZRB

**DATE:** 03/09/2026


**SHEET TITLE:**  
**TYP. 1 BEDROOM FLOOR PLAN (TYPE A)**

**SHEET NUMBER:**

**A1.1**

**1 TYP. 1 BEDROOM FLOOR PLAN (TYPE A)**  
A1.1 3/16" = 1'-0"

\*DIMENSIONS ARE APPROXIMATE AND MAY VARY DUE TO EXACT CONFIGURATIONS

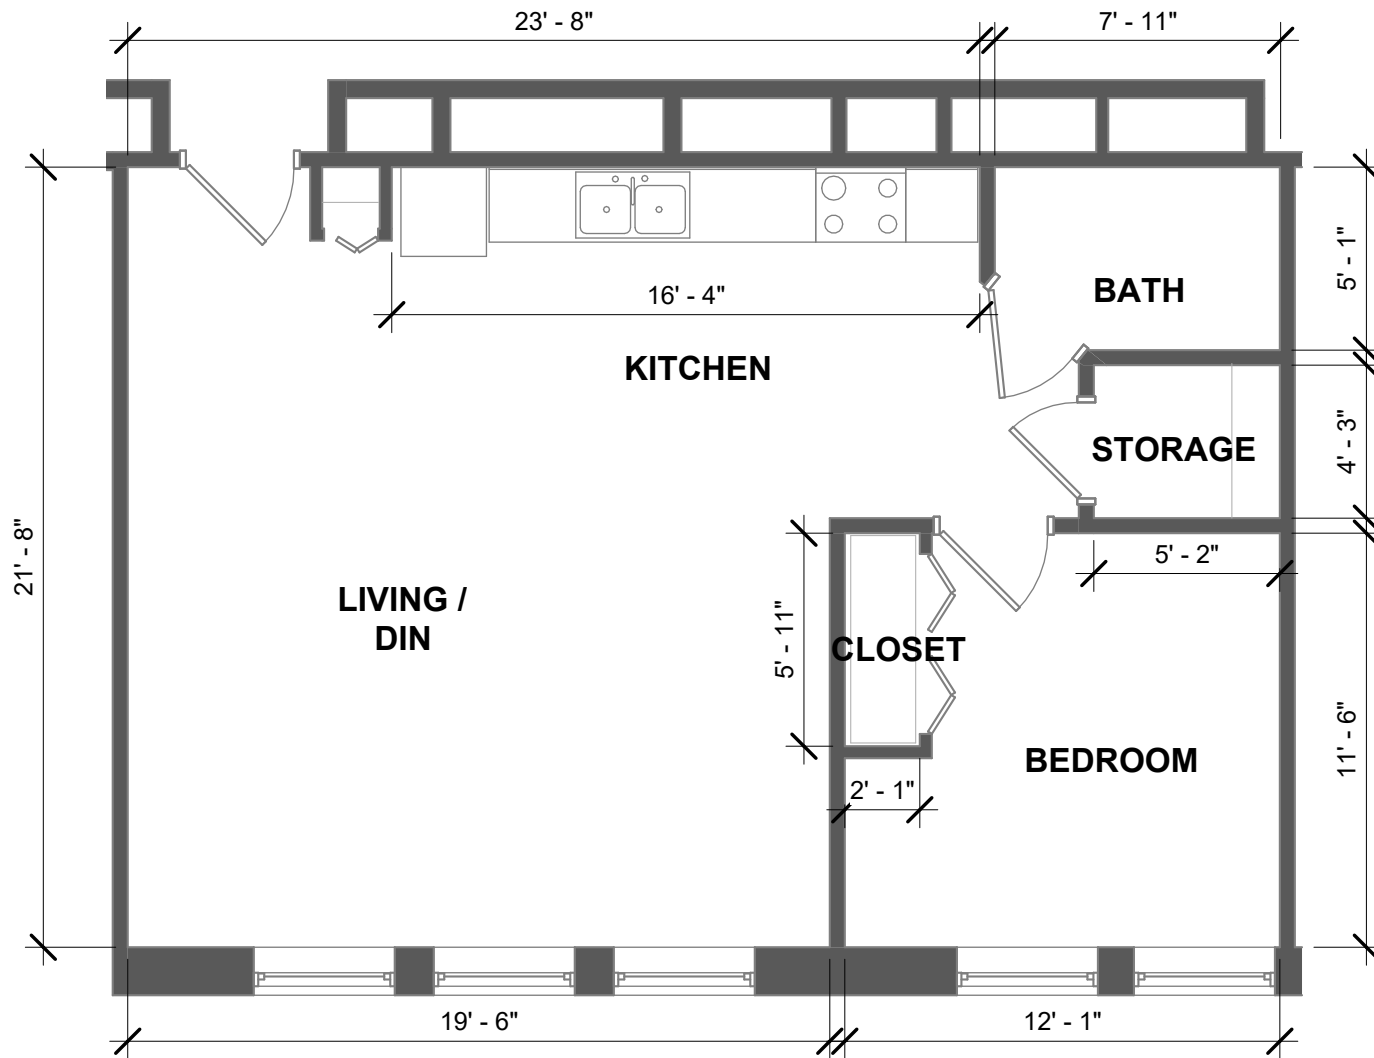

THIS DRAWING IS THE PROPERTY OF THE ARCHITECT. IT MAY NOT BE PRODUCED IN ANY FORM WITHOUT WRITTEN PERMISSION.

**DRAWN BY:** ZRB

**DATE:** 03/09/2026

**SHEET TITLE:**

**TYP. 1 BEDROOM FLOOR PLAN (TYPE B)**


**SHEET NUMBER:**

**A1.2**

**1 TYPICAL 1 BEDROOM FLOOR PLAN (TYPE B)**

A1.2 3/16" = 1'-0"

\*DIMENSIONS ARE APPROXIMATE AND MAY VARY DUE TO EXACT CONFIGURATIONS

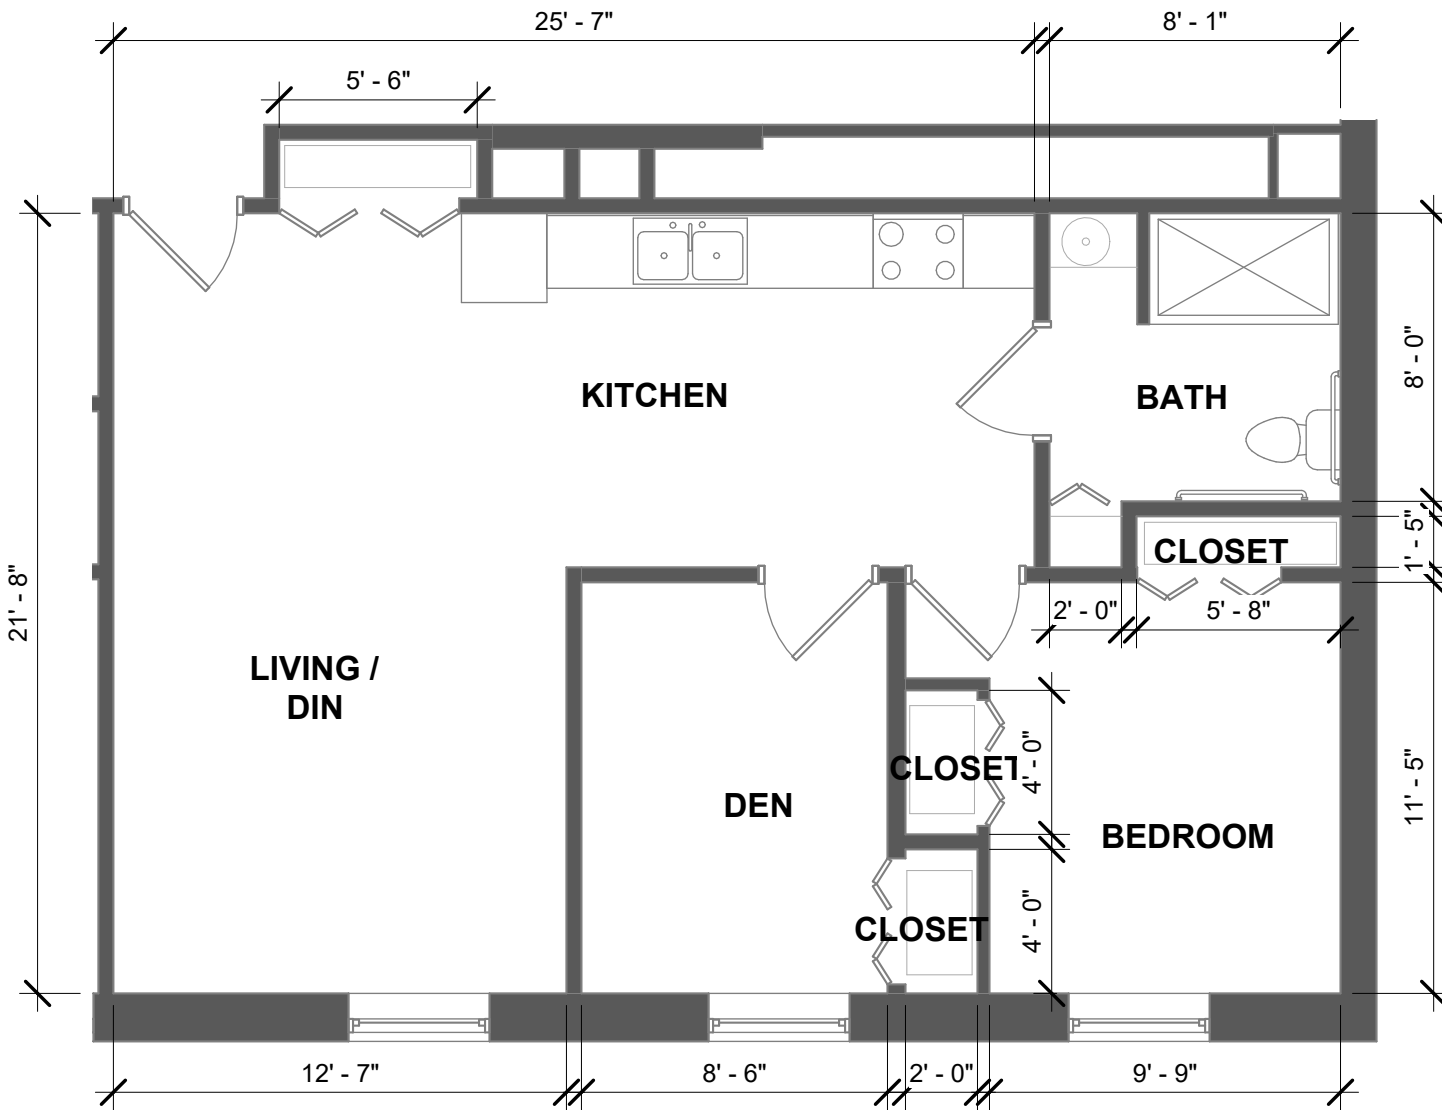

ROOSEVELT COURT  
NORTHUMBERLAND COUNTY  
HOUSING AUTHORITY

1100 SPRUCE STREET  
KULPMONT, PA 17834

THIS DRAWING IS THE PROPERTY OF THE ARCHITECT. IT MAY NOT BE PRODUCED IN ANY FORM WITHOUT WRITTEN PERMISSION.

**DRAWN BY:** ZRB

**DATE:** 03/09/2026

**SHEET TITLE:**

**TYP. 2 BEDROOM FLOOR PLAN (TYPE A)**


**SHEET NUMBER:**

**A1.3**

**1 TYPICAL 2 BEDROOM FLOOR PLAN (TYPE A)**

A1.3 3/16" = 1'-0"

\*DIMENSIONS ARE APPROXIMATE AND MAY VARY DUE TO EXACT CONFIGURATIONS

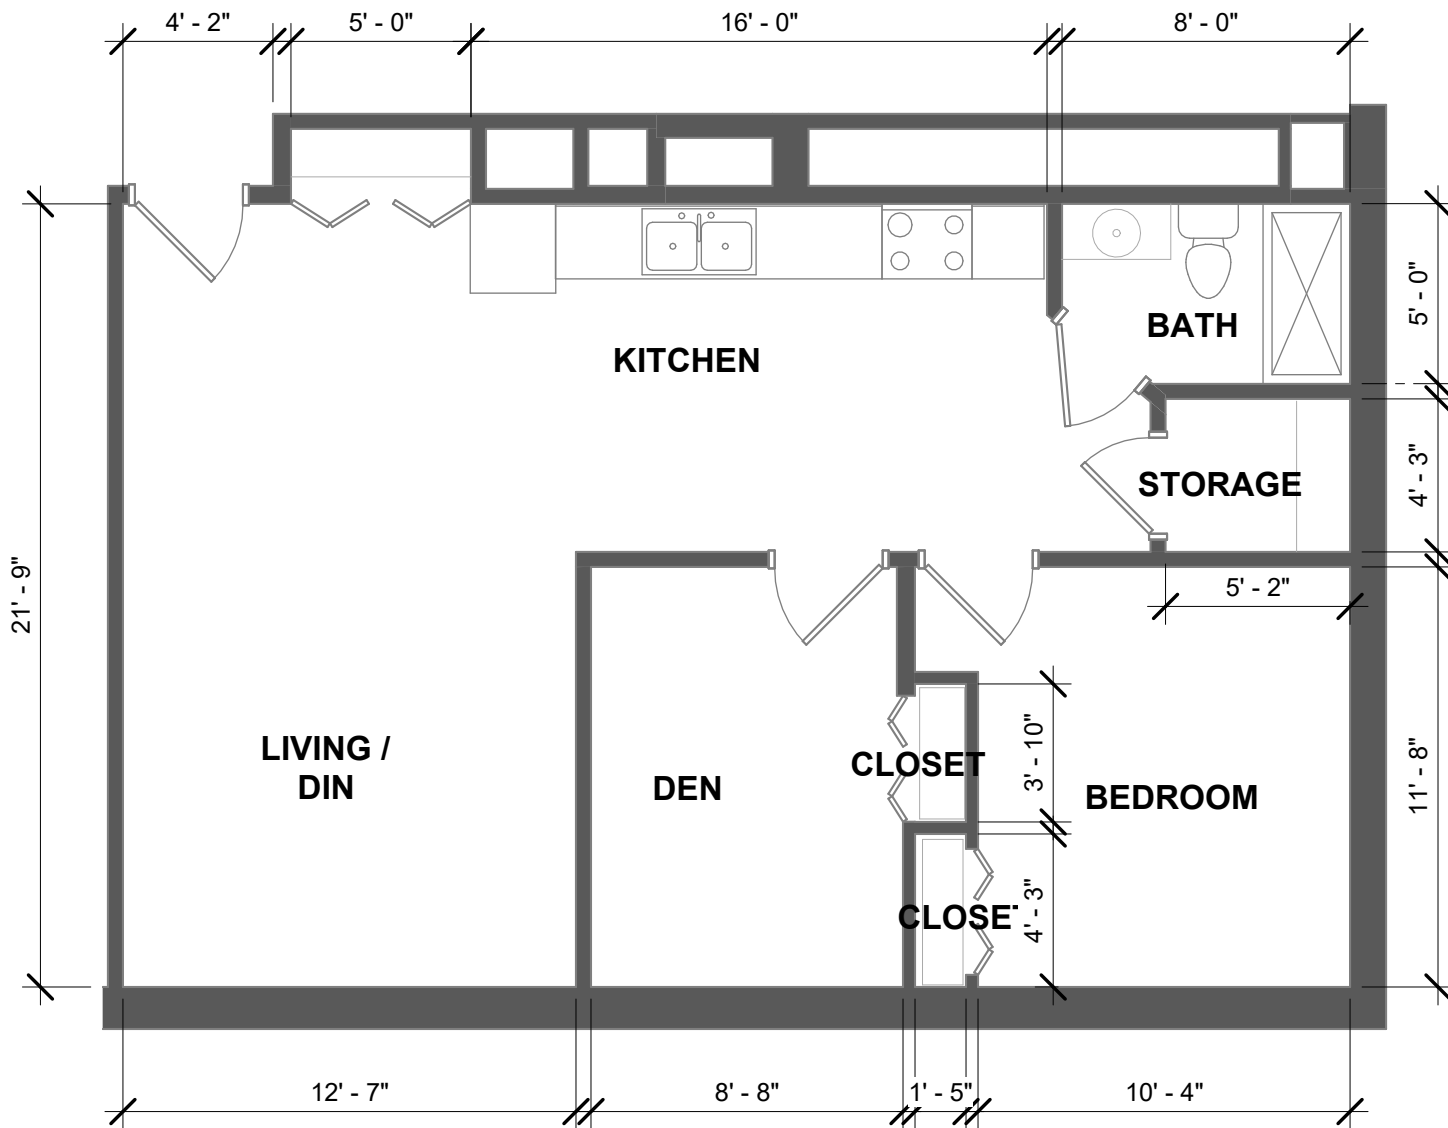

ROOSEVELT COURT  
NORTHUMBERLAND COUNTY  
HOUSING AUTHORITY

1100 SPRUCE STREET  
KULPMONT, PA 17834

THIS DRAWING IS THE PROPERTY OF THE ARCHITECT. IT MAY NOT BE PRODUCED IN ANY FORM WITHOUT WRITTEN PERMISSION.

**DRAWN BY:** ZRB

**DATE:** 03/09/2026

**SHEET TITLE:**

**TYP. 2 BEDROOM FLOOR PLAN (TYPE B)**

**SHEET NUMBER:**

**A1.4**

**1 TYPICAL 2 BEDROOM FLOOR PLAN (TYPE B)**  
A1.4 3/16" = 1'-0"

\*DIMENSIONS ARE APPROXIMATE AND MAY VARY DUE TO EXACT CONFIGURATIONS